






CRL TRANSACTION WINDOWS
SHARYN FRAMELESS PASS-THRU WINDOWS

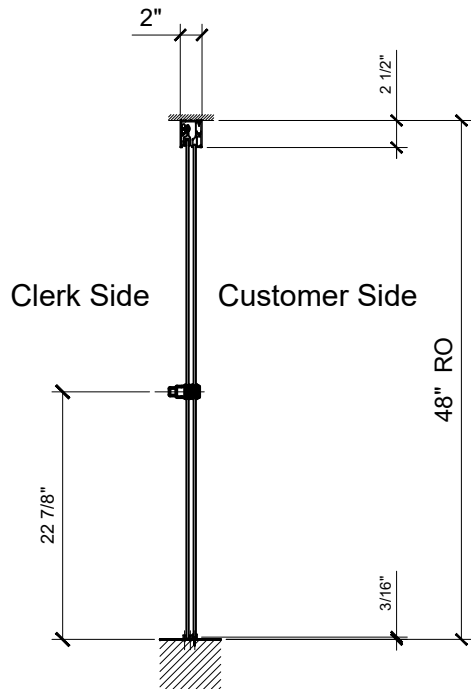

③ SECTION
ARCH REF: 1"=1'-0"

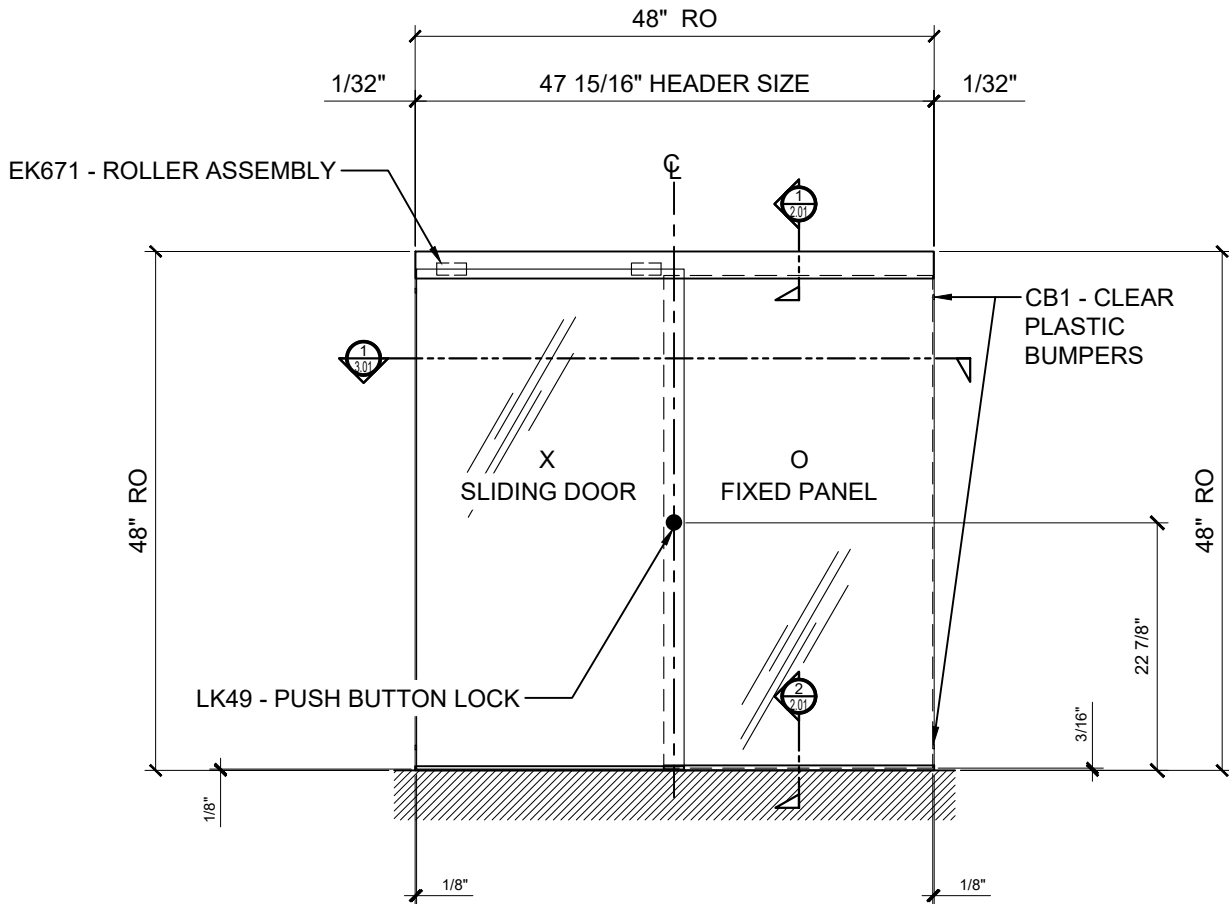

② ELEVATION (VIEW FROM CLERK SIDE)
ARCH REF: 1"=1'-0"

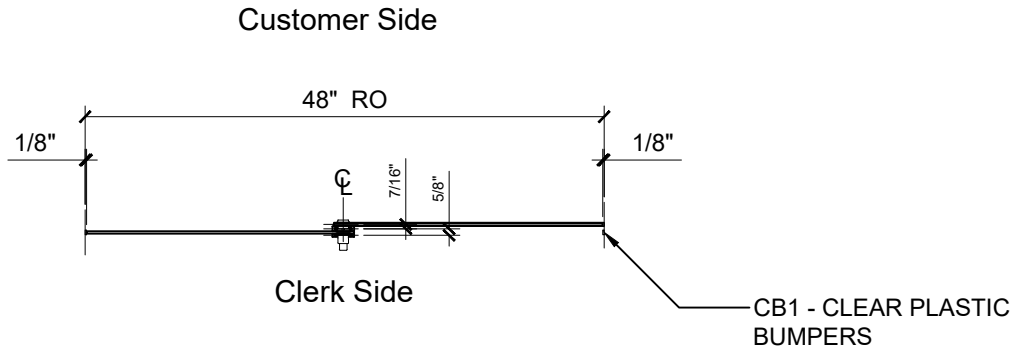

① PLAN
ARCH REF: 1"=1'-1/2'-0"

① TYPICAL CRL SHARYN FRAMLESS PASS-THRU WINDOW SH4848XO
ARCH REF: NONE 1"=1'-0"

- * SHARYN IS DESIGNED FOR 1/4" (6 MM) TEMPERED GLASS ONLY.
- * COUNTER PROVIDED BY OTHERS.
- * AVAILABLE WITH LK49 PUSH BUTTON LOCK OR OPTIONAL LK50 KEYED LOCK.
- * LK51 PULL / STRIKE HARDWARE
- * FABRICATED KITS WITH OR WITHOUT GLASS
- * STANDARD SIZE FOR OPENINGS 48" X 48"
- * CONSULT WITH CRL TRANSACTION HARDWARE DEPARTMENT FOR CUSTOM SIZES & CONFIGURATIONS.
- * FOR MAXIMUM RECOMMENDED OPENING HEIGHT AND WIDTH PLEASE CONSULT TRANSACTION HARDWARE DEPARTMENT - MAXIMUM HEIGHT VARIES PER SLIDING DOOR WIDTH
- * FINISHES: "A" - CLEAR ANODIZED
"BA" - BRIGHT ANODIZED
"BRZ" - BRONZE ANODIZED

Revisions By:




Description:
CRL TRANSACTION WINDOW
SHARYN FRAMELESS
PASS- THRU WINDOWS
WITH 1/4" TEMPERED GLASS


Drawn By: TGM
Date: 11/09/18
Scale: AS NOTED
File Name:
Sharyn_Framless_Pss-Thru_Wnd.dwg
Sheet




CRL TRANSACTION WINDOWS
SHARYN FRAMELESS PASS-THRU WINDOWS

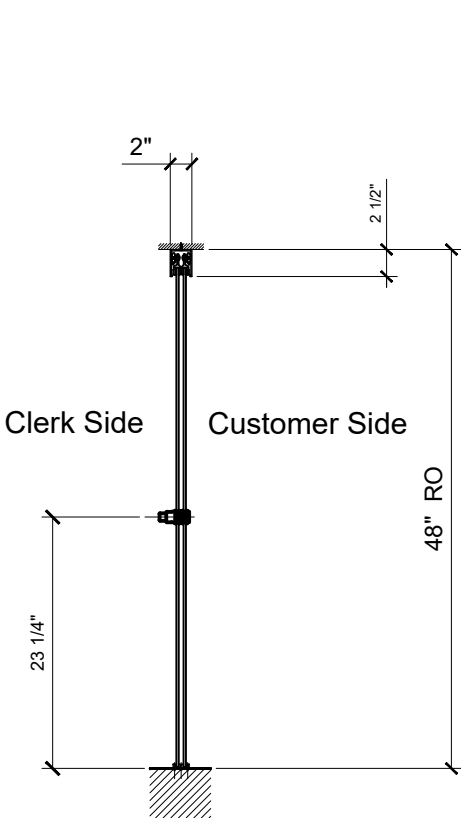

③ SECTION
ARCH REF: 1"=1'-0"

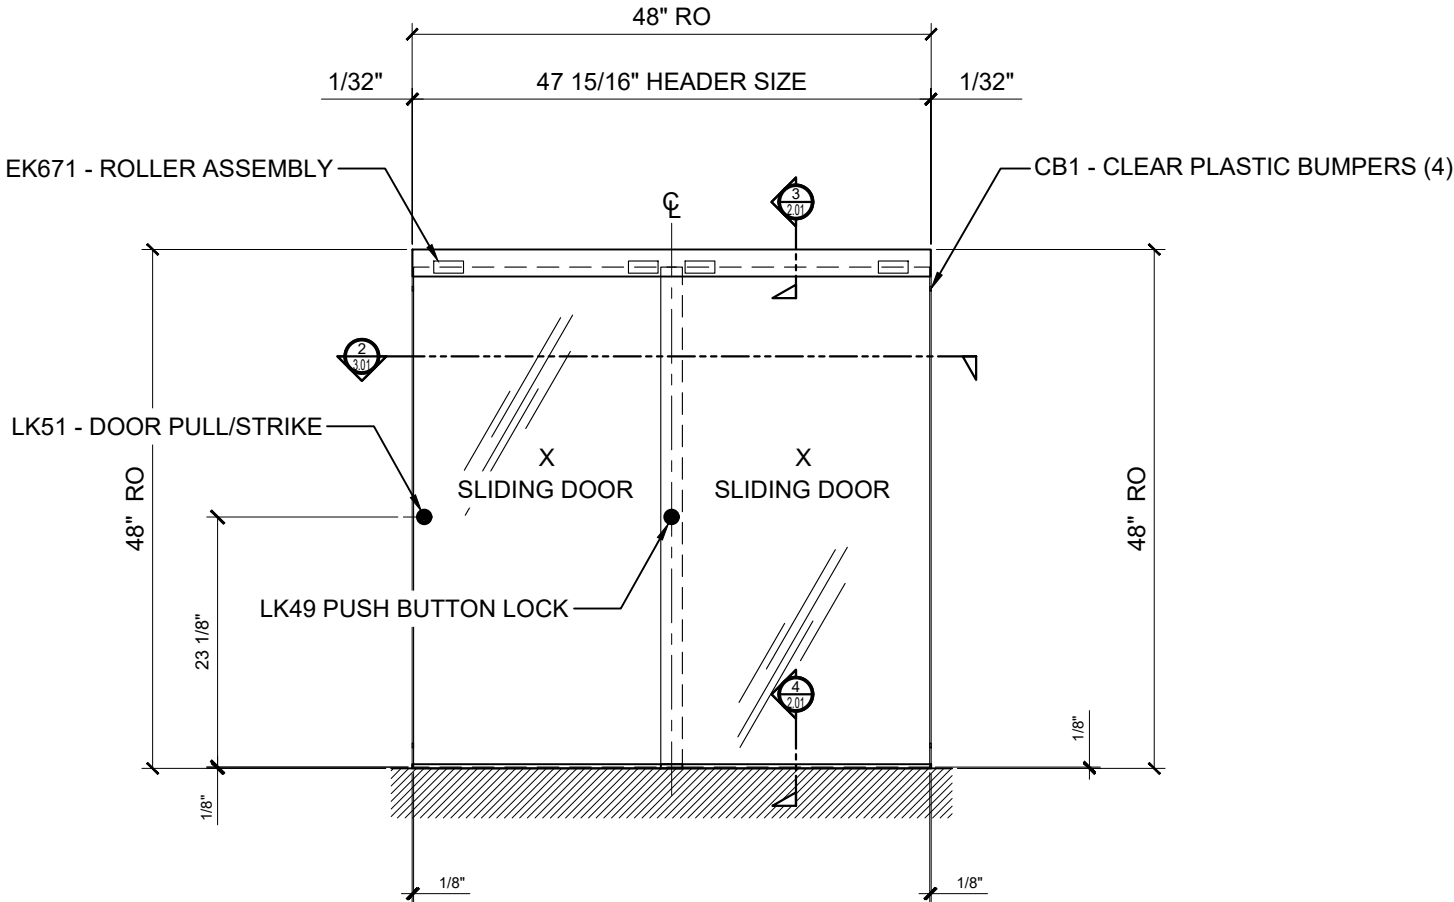

② ELEVATION (VIEW FROM CLERK SIDE)
ARCH REF: 1"=1'-0"

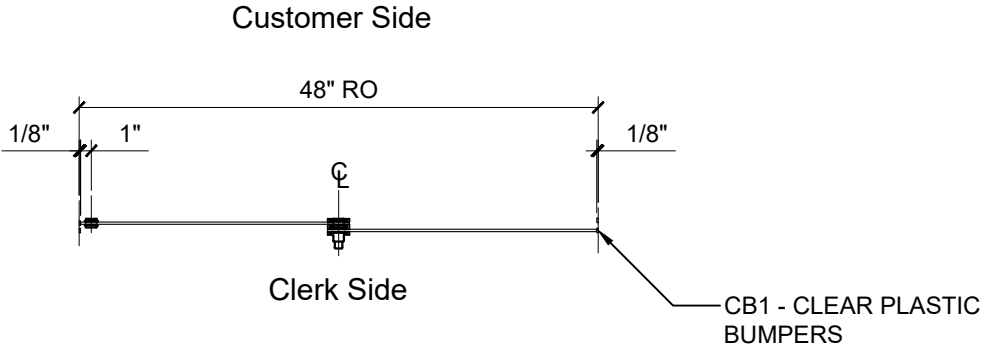

① PLAN
ARCH REF: 1"=1'-1/2'-0"


① TYPICAL CRL SHARYN FRAMLESS PASS-THRU WINDOW SH4848XX
ARCH REF: NONE 1"=1'-0"

Revisions By:




Description:
CRL TRANSACTION WINDOW
SHARYN FRAMELESS
PASS- THRU WINDOWS
WITH 1/4" TEMPERED GLASS


Drawn By: TGM
Date: 11/09/18
Scale: AS NOTED
File Name:
Sharyn_Framless_Pss-Thru_Wnd.dwg
Sheet

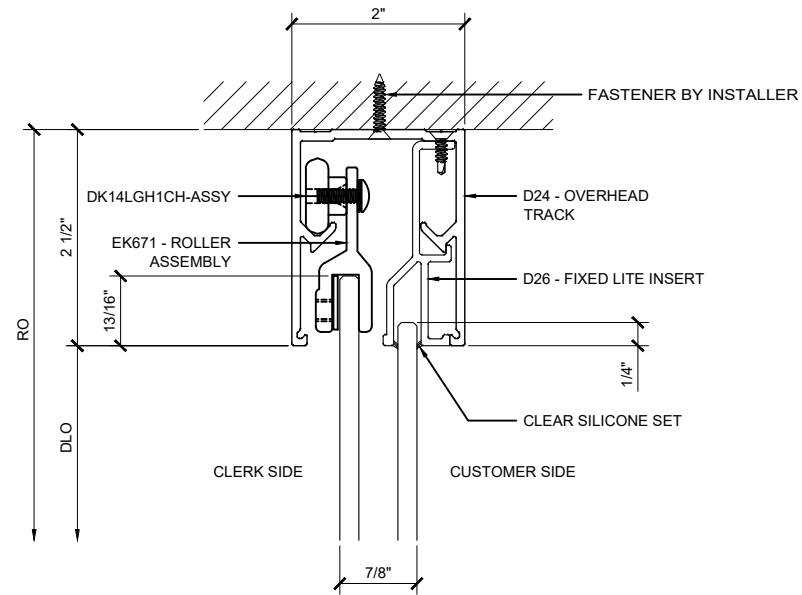


① SECTION DETAIL AT HEAD
ARCH REF: NONE 1'-0"=1'-0"

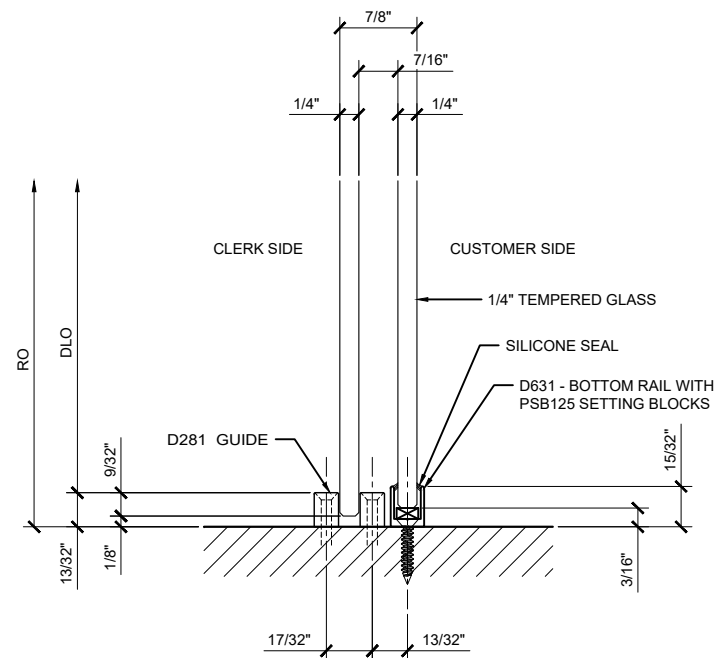

② SECTION DETAIL AT SILL
ARCH REF: NONE 1'-0"=1'-0"

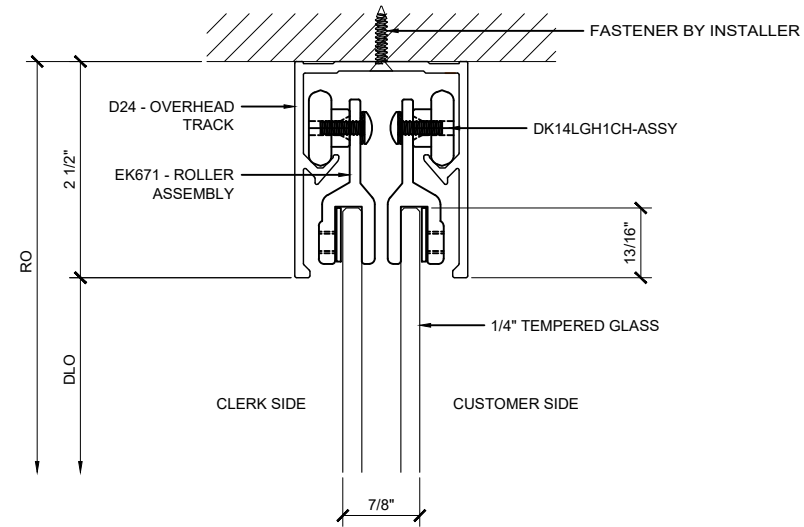

③ SECTION DETAIL AT HEAD
ARCH REF: NONE 1'-0"=1'-0"

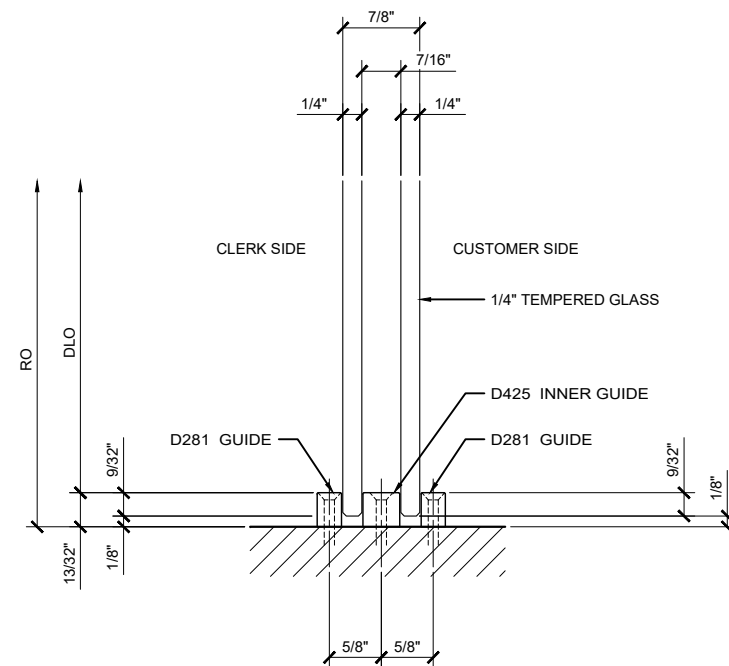

④ SECTION DETAIL AT SILL
ARCH REF: NONE 1'-0"=1'-0"

TYPICAL CRL SHARYN FRAMLESS PASS - THRU WINDOW DETAILS


Revisions By:

CRL
ALUMINUM
C.R. LAURENCE CO. ARCHITECTURAL PRODUCTS
2503 E. Vernon Avenue, Los Angeles, CA 90058-1897
PH: (800)-421-6144 FX: (800)-587-7501 www.crlaurence.com

Description:
CRL TRANSACTION WINDOW
SHARYN FRAMELESS
PASS- THRU WINDOWS
WITH 1/4" TEMPERED GLASS


Drawn By: TGM
Date: 11/09/18
Scale: AS NOTED
File Name:
Sharyn_Framless_Pss-Thru_Wnd.dwg
Sheet

2.01

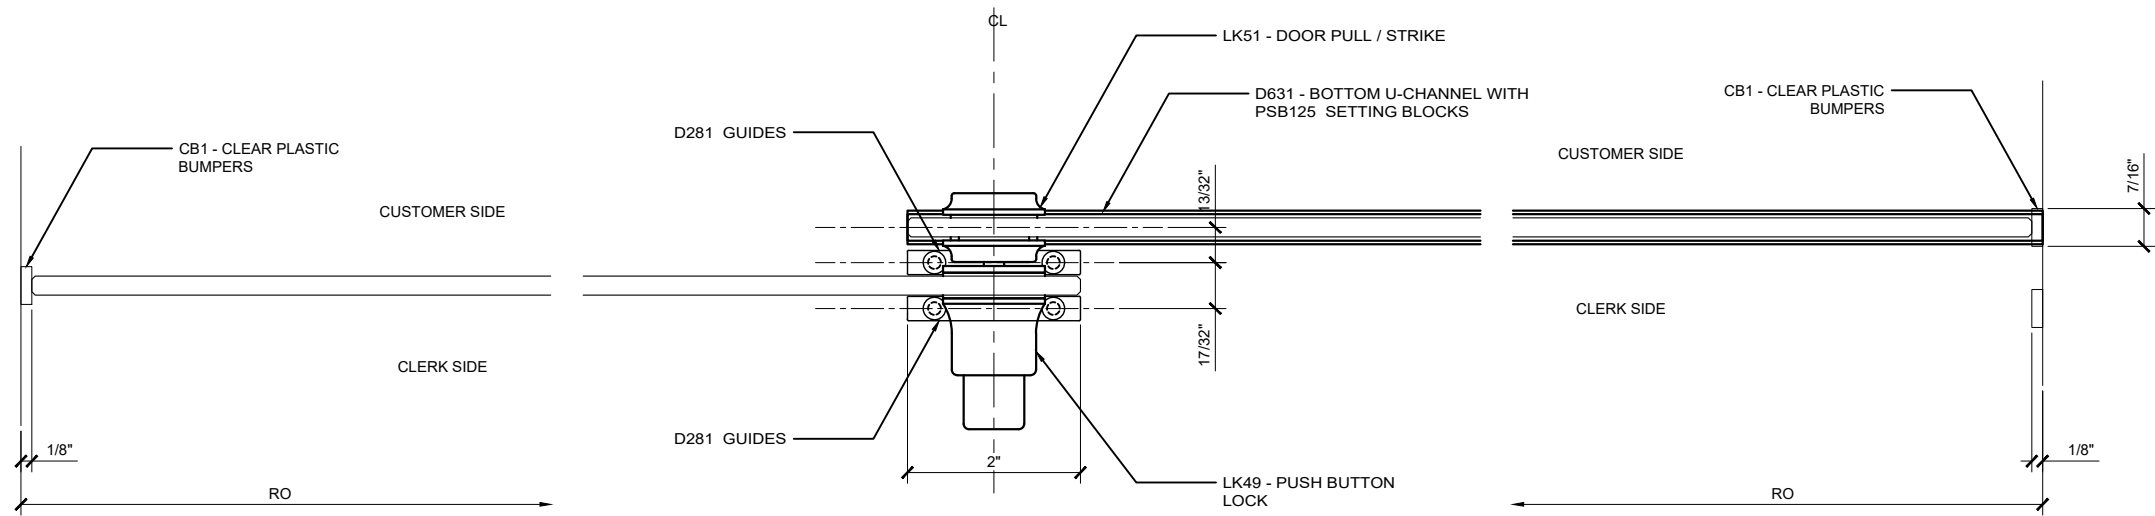

① PLAN SECTION VIEW

ARCH REF: NONE 1'-0"=1'-0"

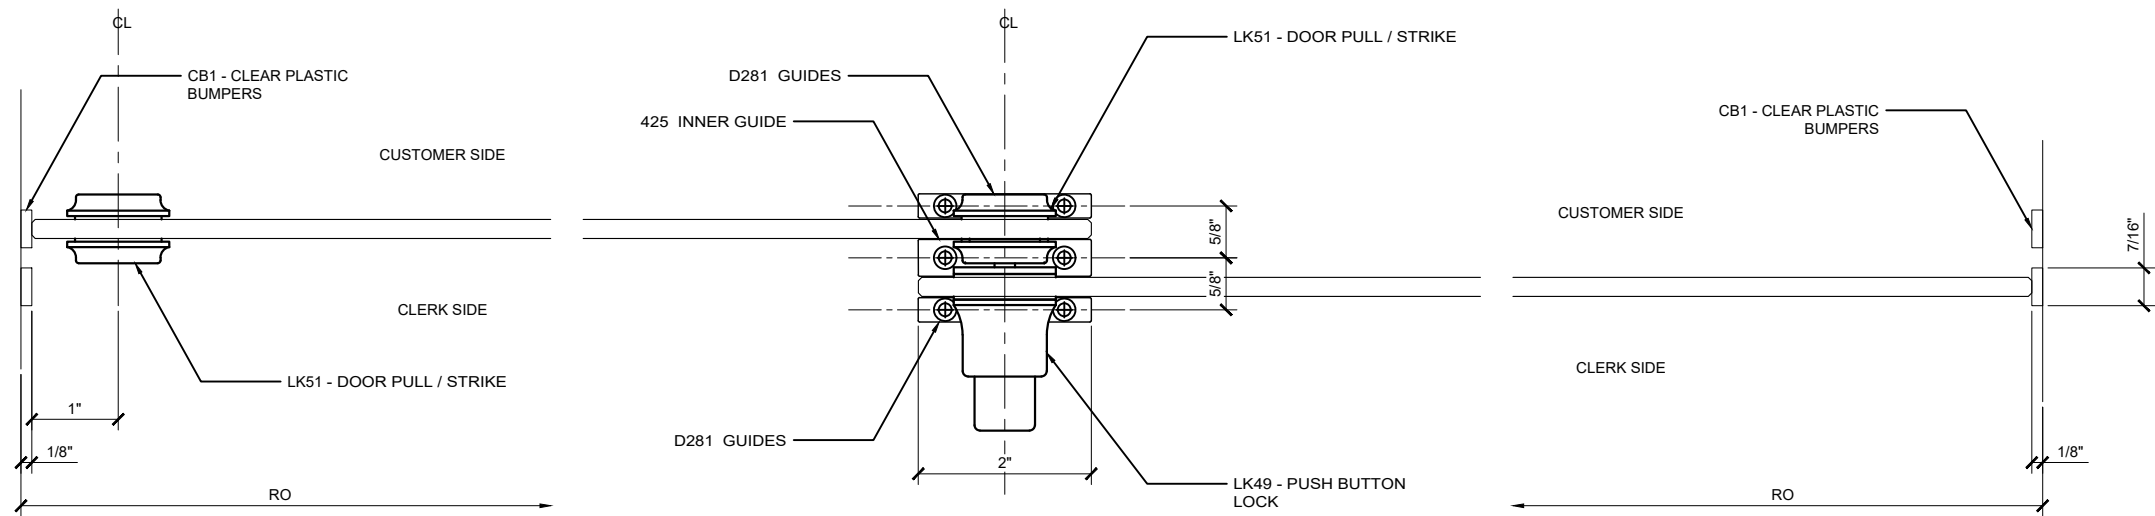

② PLAN SECTION VIEW

ARCH REF: NONE 1'-0"=1'-0"

TYPICAL CRL SHARYN FRAMLESS PASS - THRU WINDOW DETAILS

Revisions By:

CRL
ALUMINUM
C.R. LAURENCE CO. ARCHITECTURAL PRODUCTS
2503 E. Vernon Avenue, Los Angeles, CA 90058-1897
PH: (800)-421-6144 FX: 900-587-7501 www.crlaurence.com

Description:
CRL TRANSACTION WINDOW
SHARYN FRAMELESS
PASS- THRU WINDOWS
WITH 1/4" TEMPERED GLASS

Drawn By: TGM
Date: 11/09/18
Scale: AS NOTED
File Name:
Sharyn_Framless_Pss-Thru_Wnd.dwg
Sheet

3.01