


1754
(WALL BRACKET - TWO EAR 1")

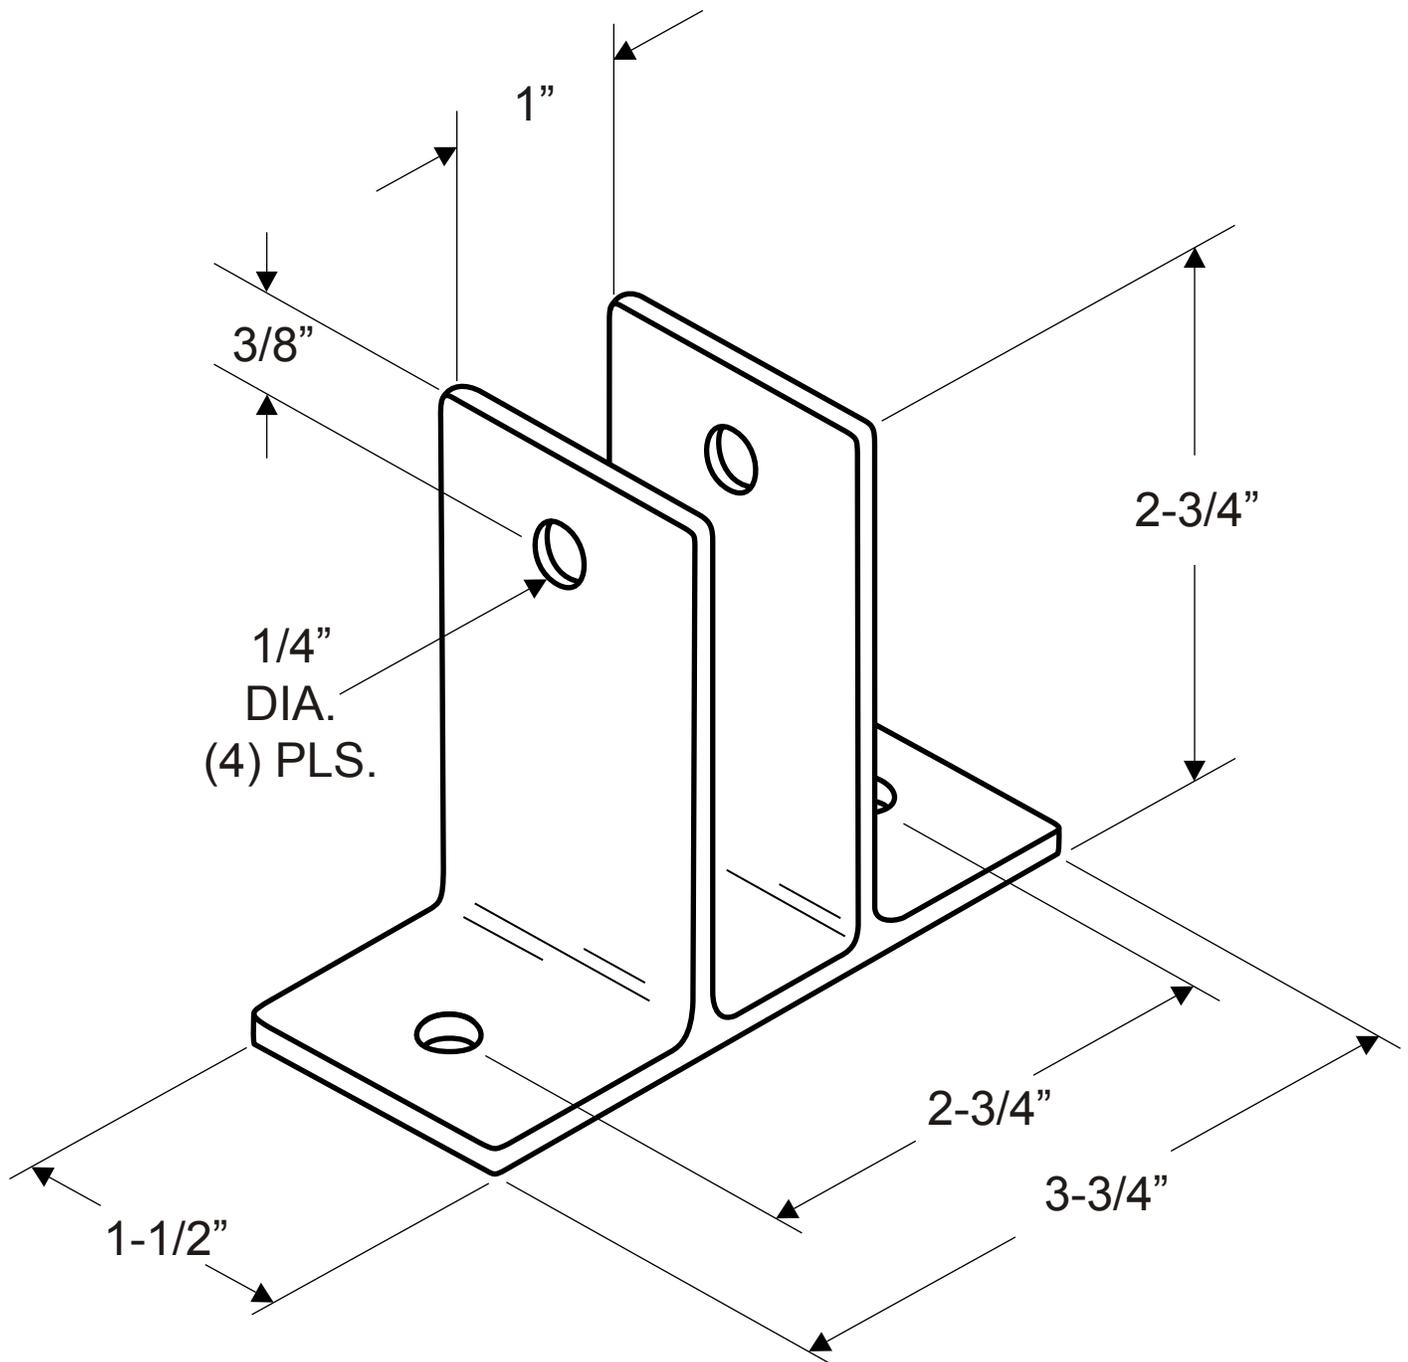

NOTE: ALL WALL THICKNESS AT 1/8"