


2204
(WALL BRACKET - TWO EAR DOUBLE HIGH 1/2")

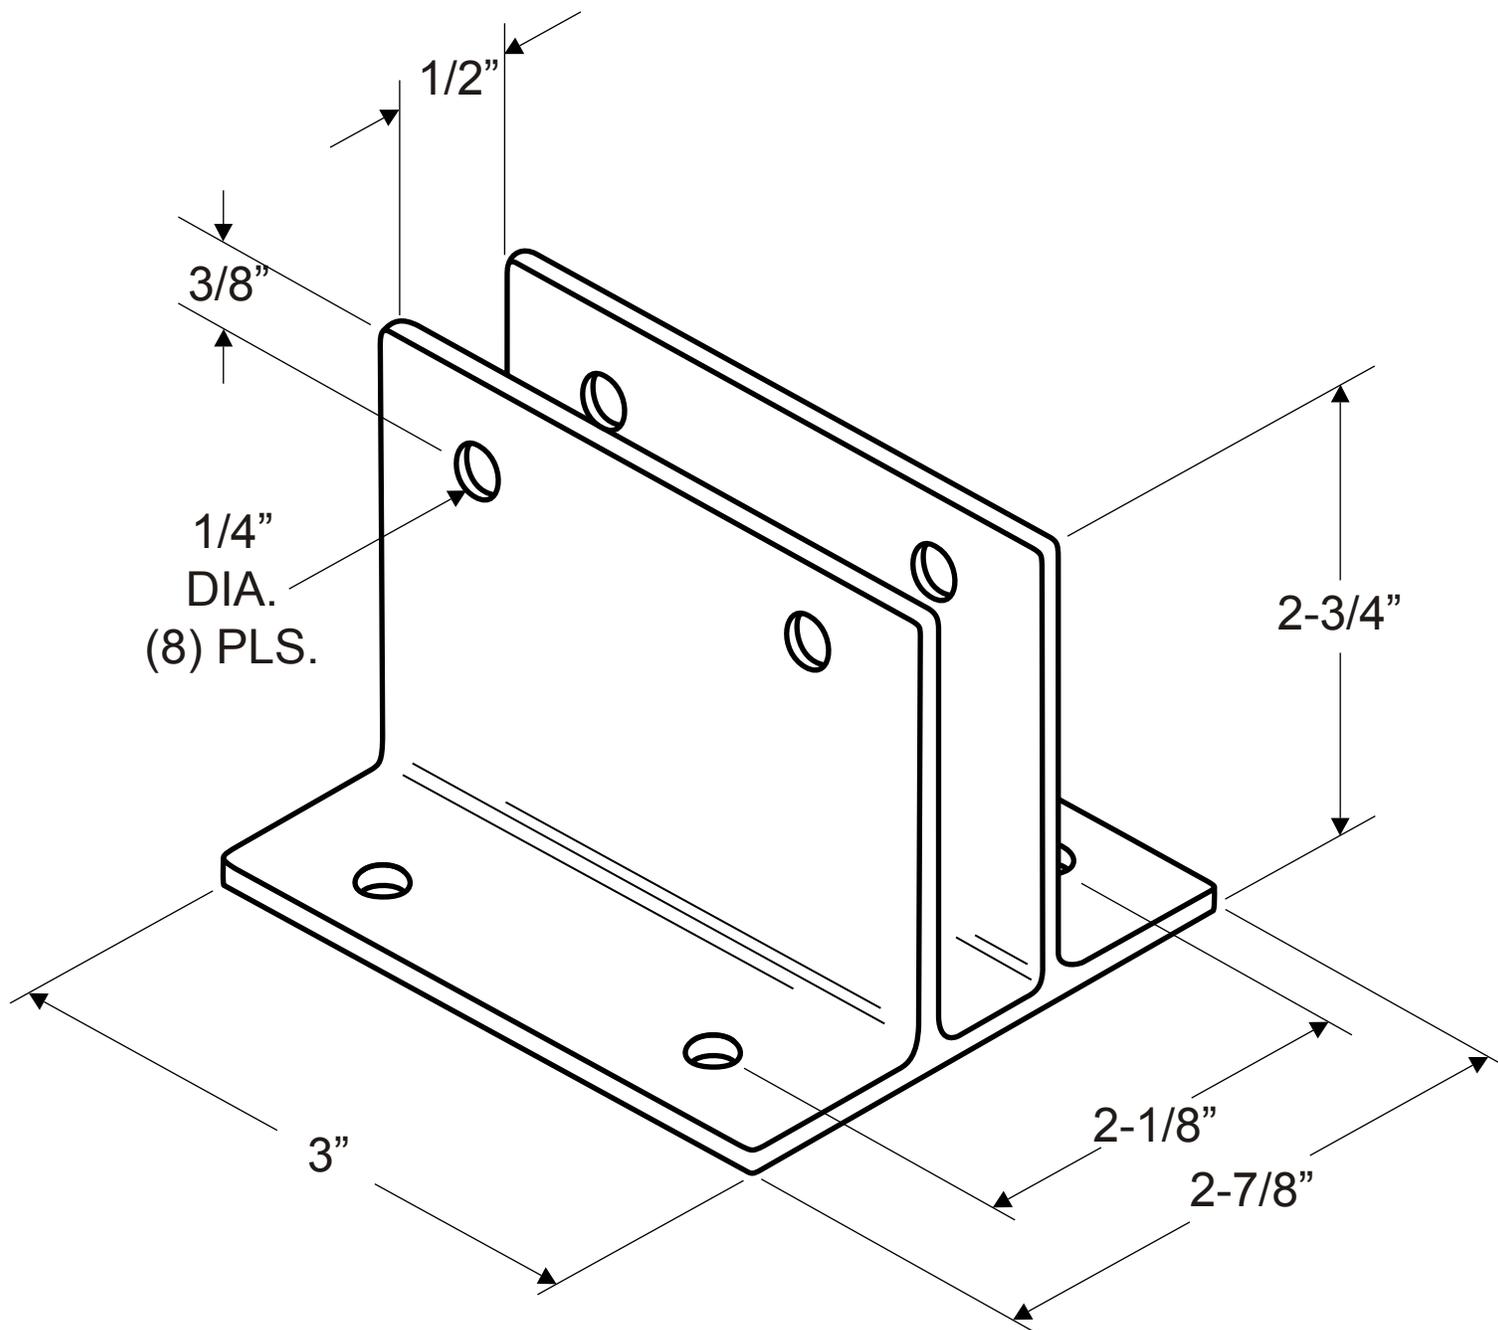

NOTE: ALL WALL THICKNESS AT 1/8"